


## 23. IZRADA ZAPTIVANJA NA STEPENICAMA I STEPENICE

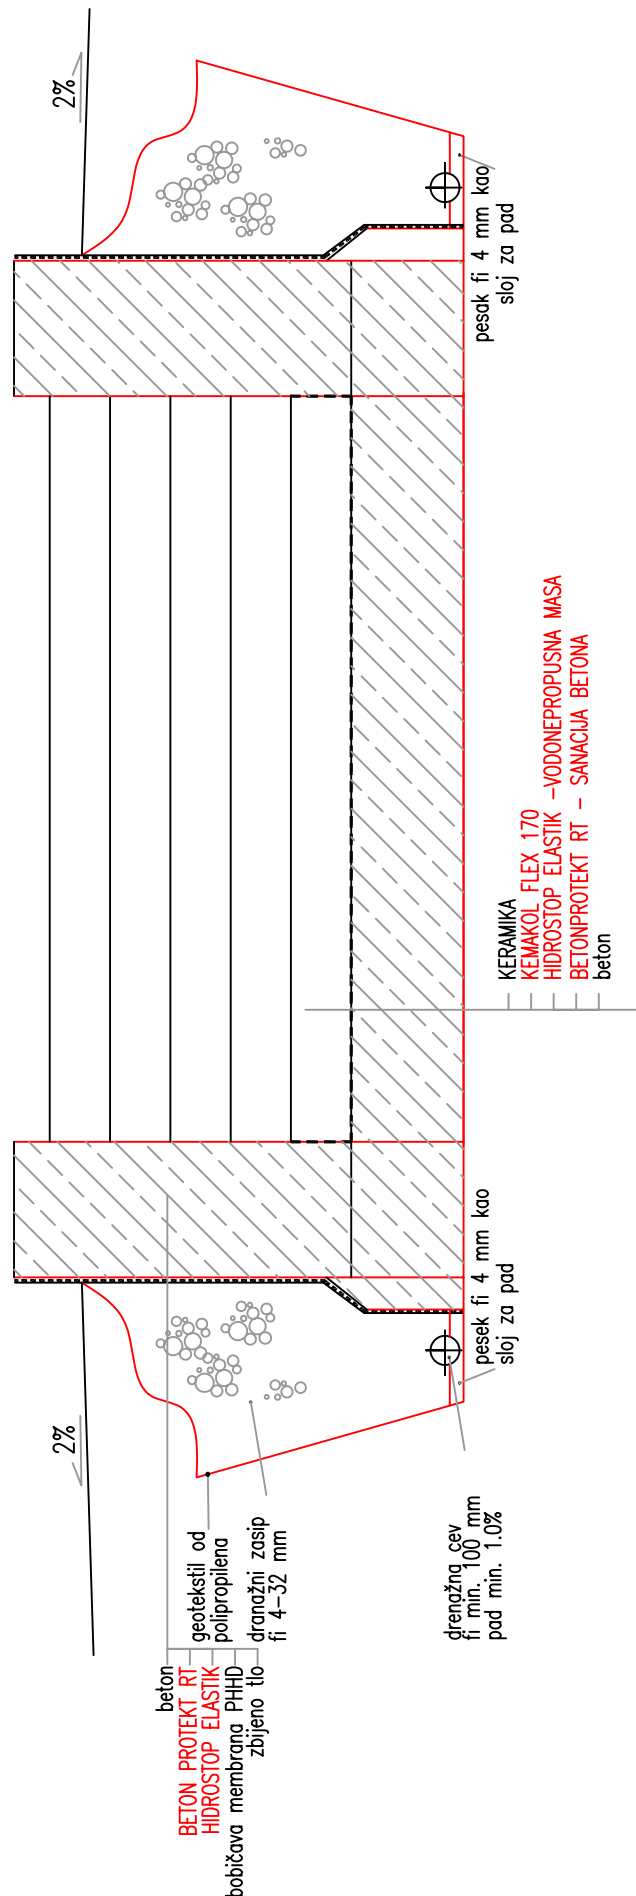

TEHNIČKI LISTOVI:  
**BETONPROTEKT RT**  
**HIDROSTOP ELASTIK**  
**KERAMIKOL FLEX 170**